
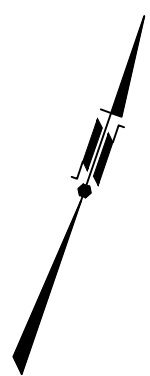


durham regional road n0. 10  
 river street (Posted As & Shown On Registered Plan 26 & Registered Plan 79)  
 (original road allowance between concessions 5 & 6)

PIN 72009 - 0002

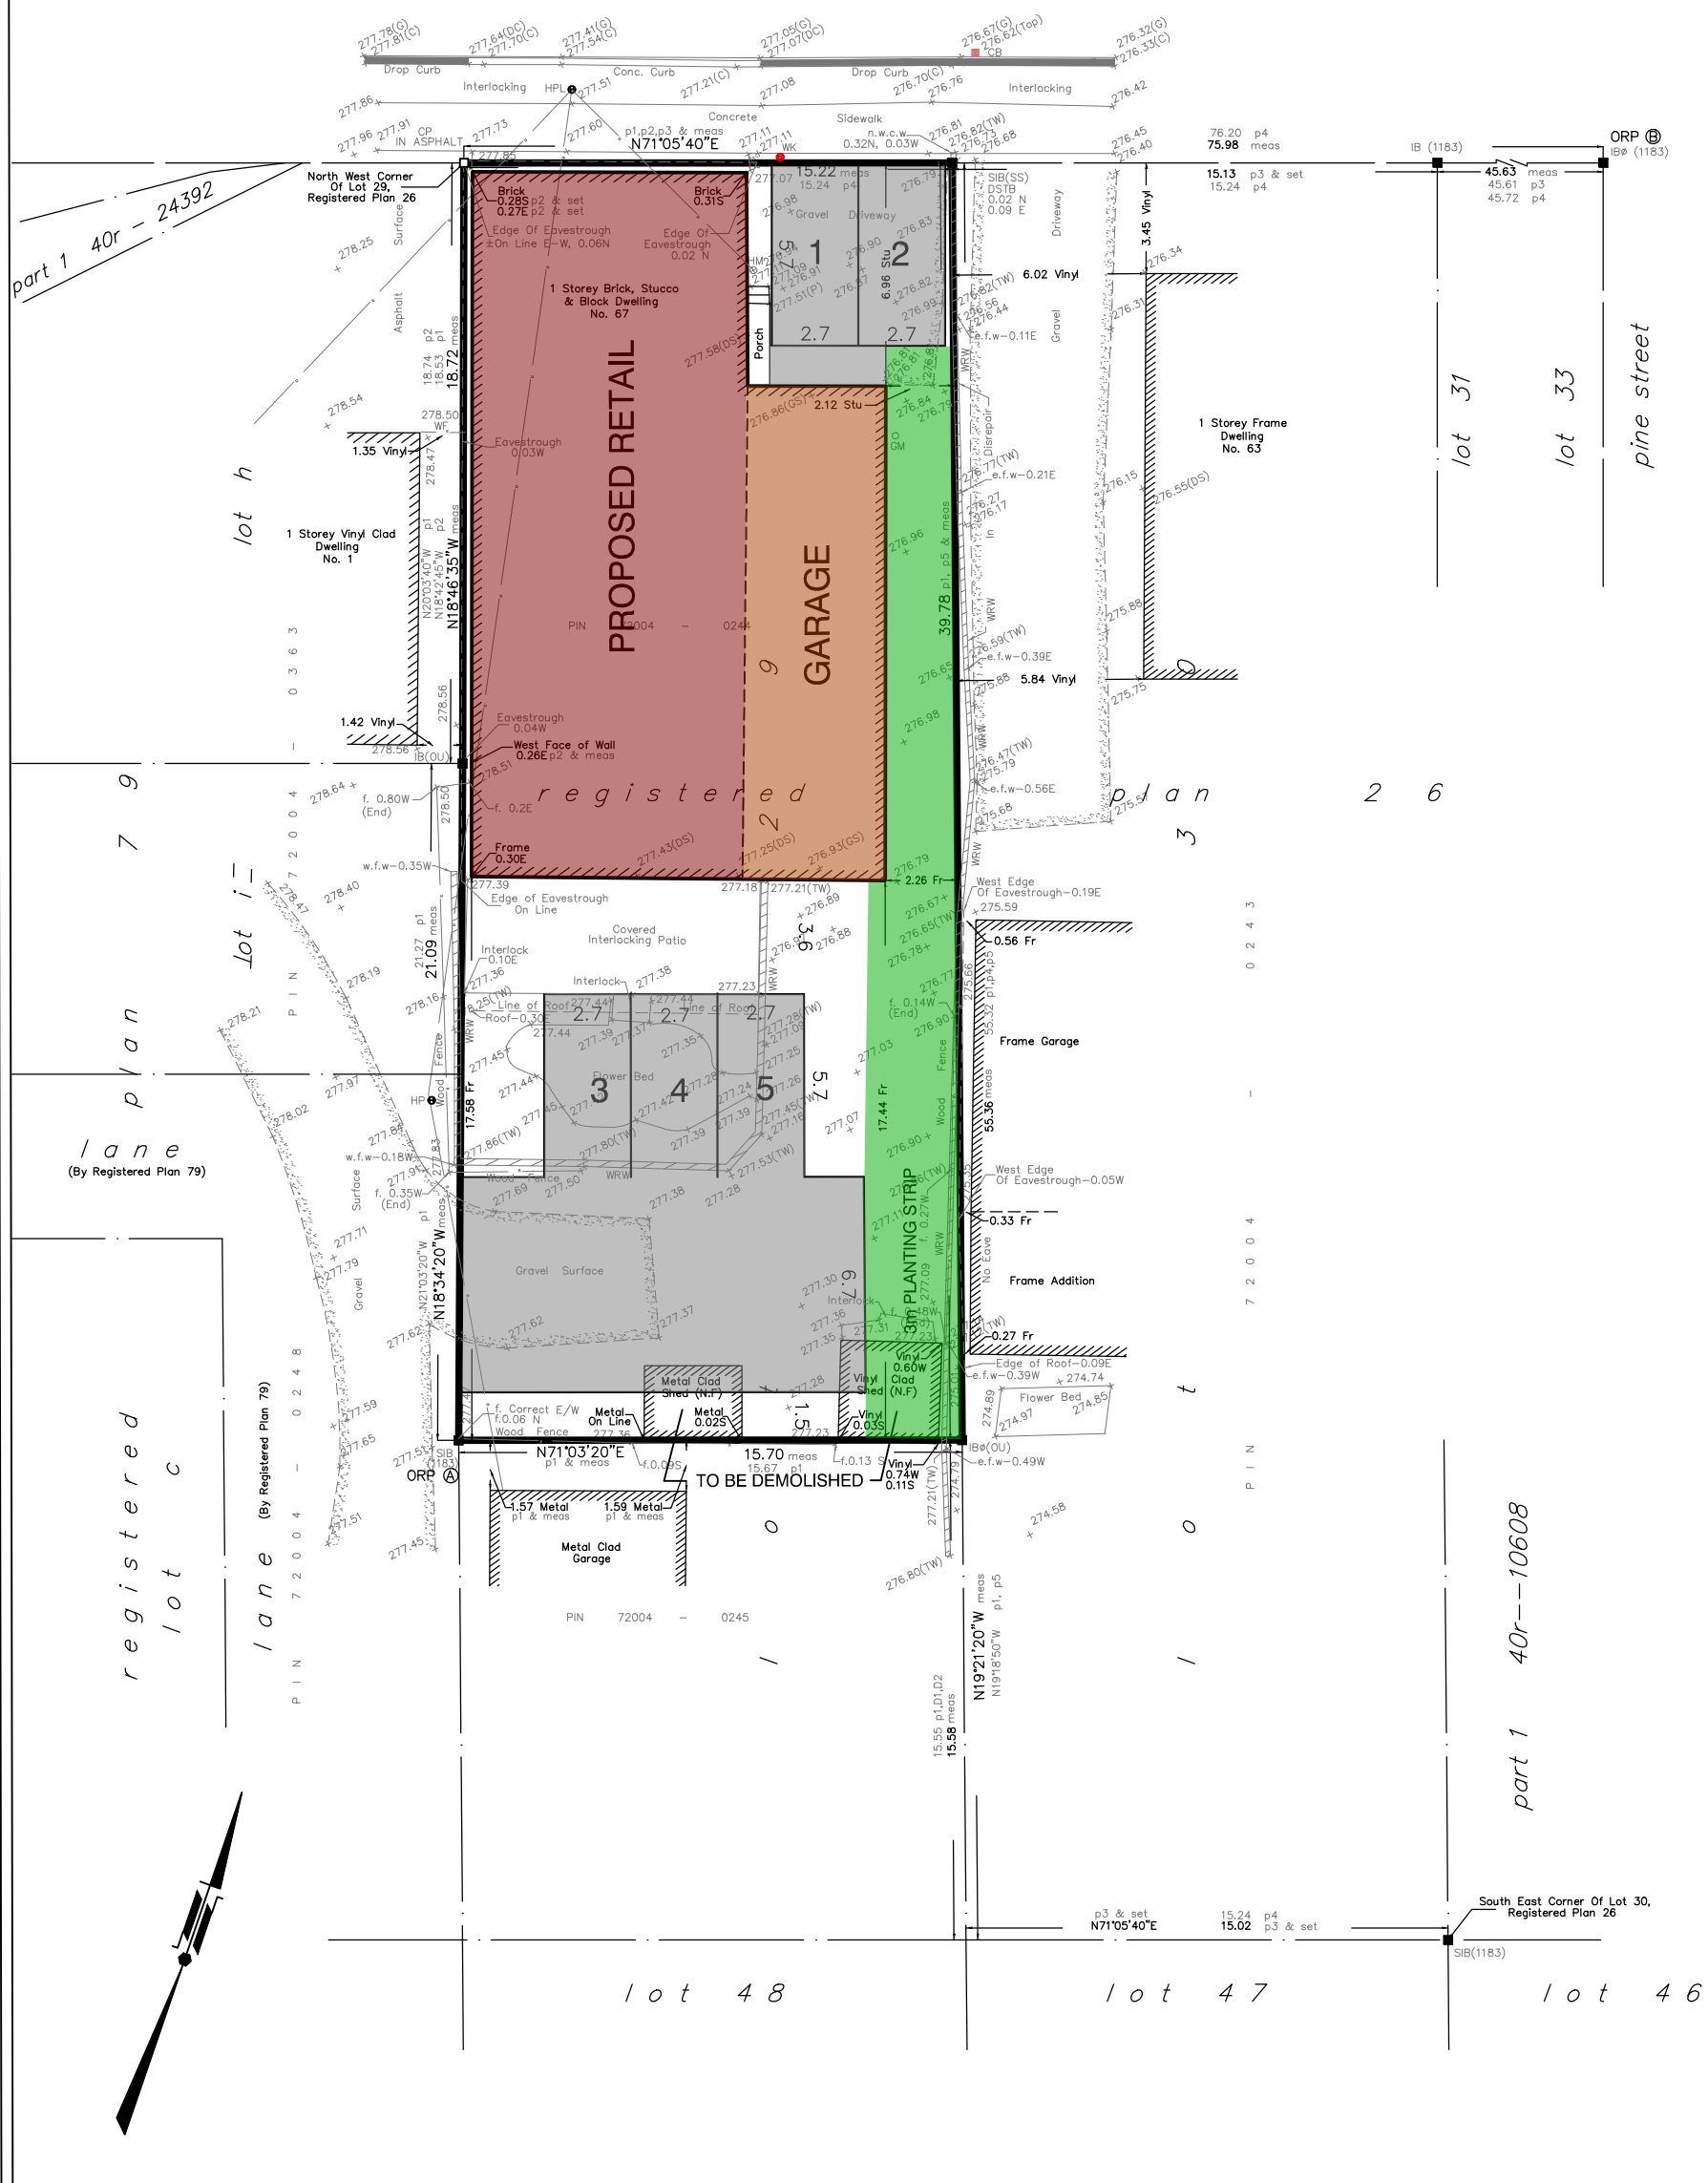

— Subject Lands - 614 m<sup>2</sup>

<b>CONCEPTUAL SITE PLAN</b>		
FATEMEH YAINIYAN		
PART OF LOT 20 REGISTERED PLAN 26 TOWNSHIP OF BROCK REGIONAL MUNICIPALITY OF DURHAM		
Drawn By:	Approved By:	Drawn By:
DEC 12, 2024	MRES	VI
<b>Michael Smith</b> PLANNING CONSULTANTS DEVELOPMENT COORDINATORS LTD.		
Project Number:	1473-00	