

DRAFTED FROM OLS SURVEY
 PLAN OF SURVEY
 PART OF LOT 1, 11 AND 12
 FEBRUARY 24, 1977

SITE AREA 3520.5 SF/ 327.1m2
 BUILDING AREA 1862 SF/ 173m2
 BUILDING COVERAGE 53%

FLOOR AREAS
 GRD FLOOR AREA 1648.6 SF/ 153.2m2
 2ND FLOOR AREA 1147.5 SF/ 106.6m2
 TOTAL FLOOR AREA 4444.7 SF/ 259.8m2

SETBACKS
 REAR YARD SETBACK 17.35m
 SIDE YARD SETBACK 0m

aside architects inc.
 148 Hunter Street W., #201
 Peterborough, ON. K9H2K8
 t.705.812.2451

All drawings are the property of the designer / client and may not be reproduced without permission. The contractor shall check and verify all dimensions on site and report all errors, omissions, or discrepancies to the architect. This drawing is not to be scaled.




RENOVATION
 16 Cameron St.
 Cannington, ON

mm/dd/yy	description
1	11/15/22, BLDG PERMIT
2	
3	
4	
5	
6	
7	
8	
9	
10	

SCALE 1/8"=1'-0"

SITE PLAN

a 1.0

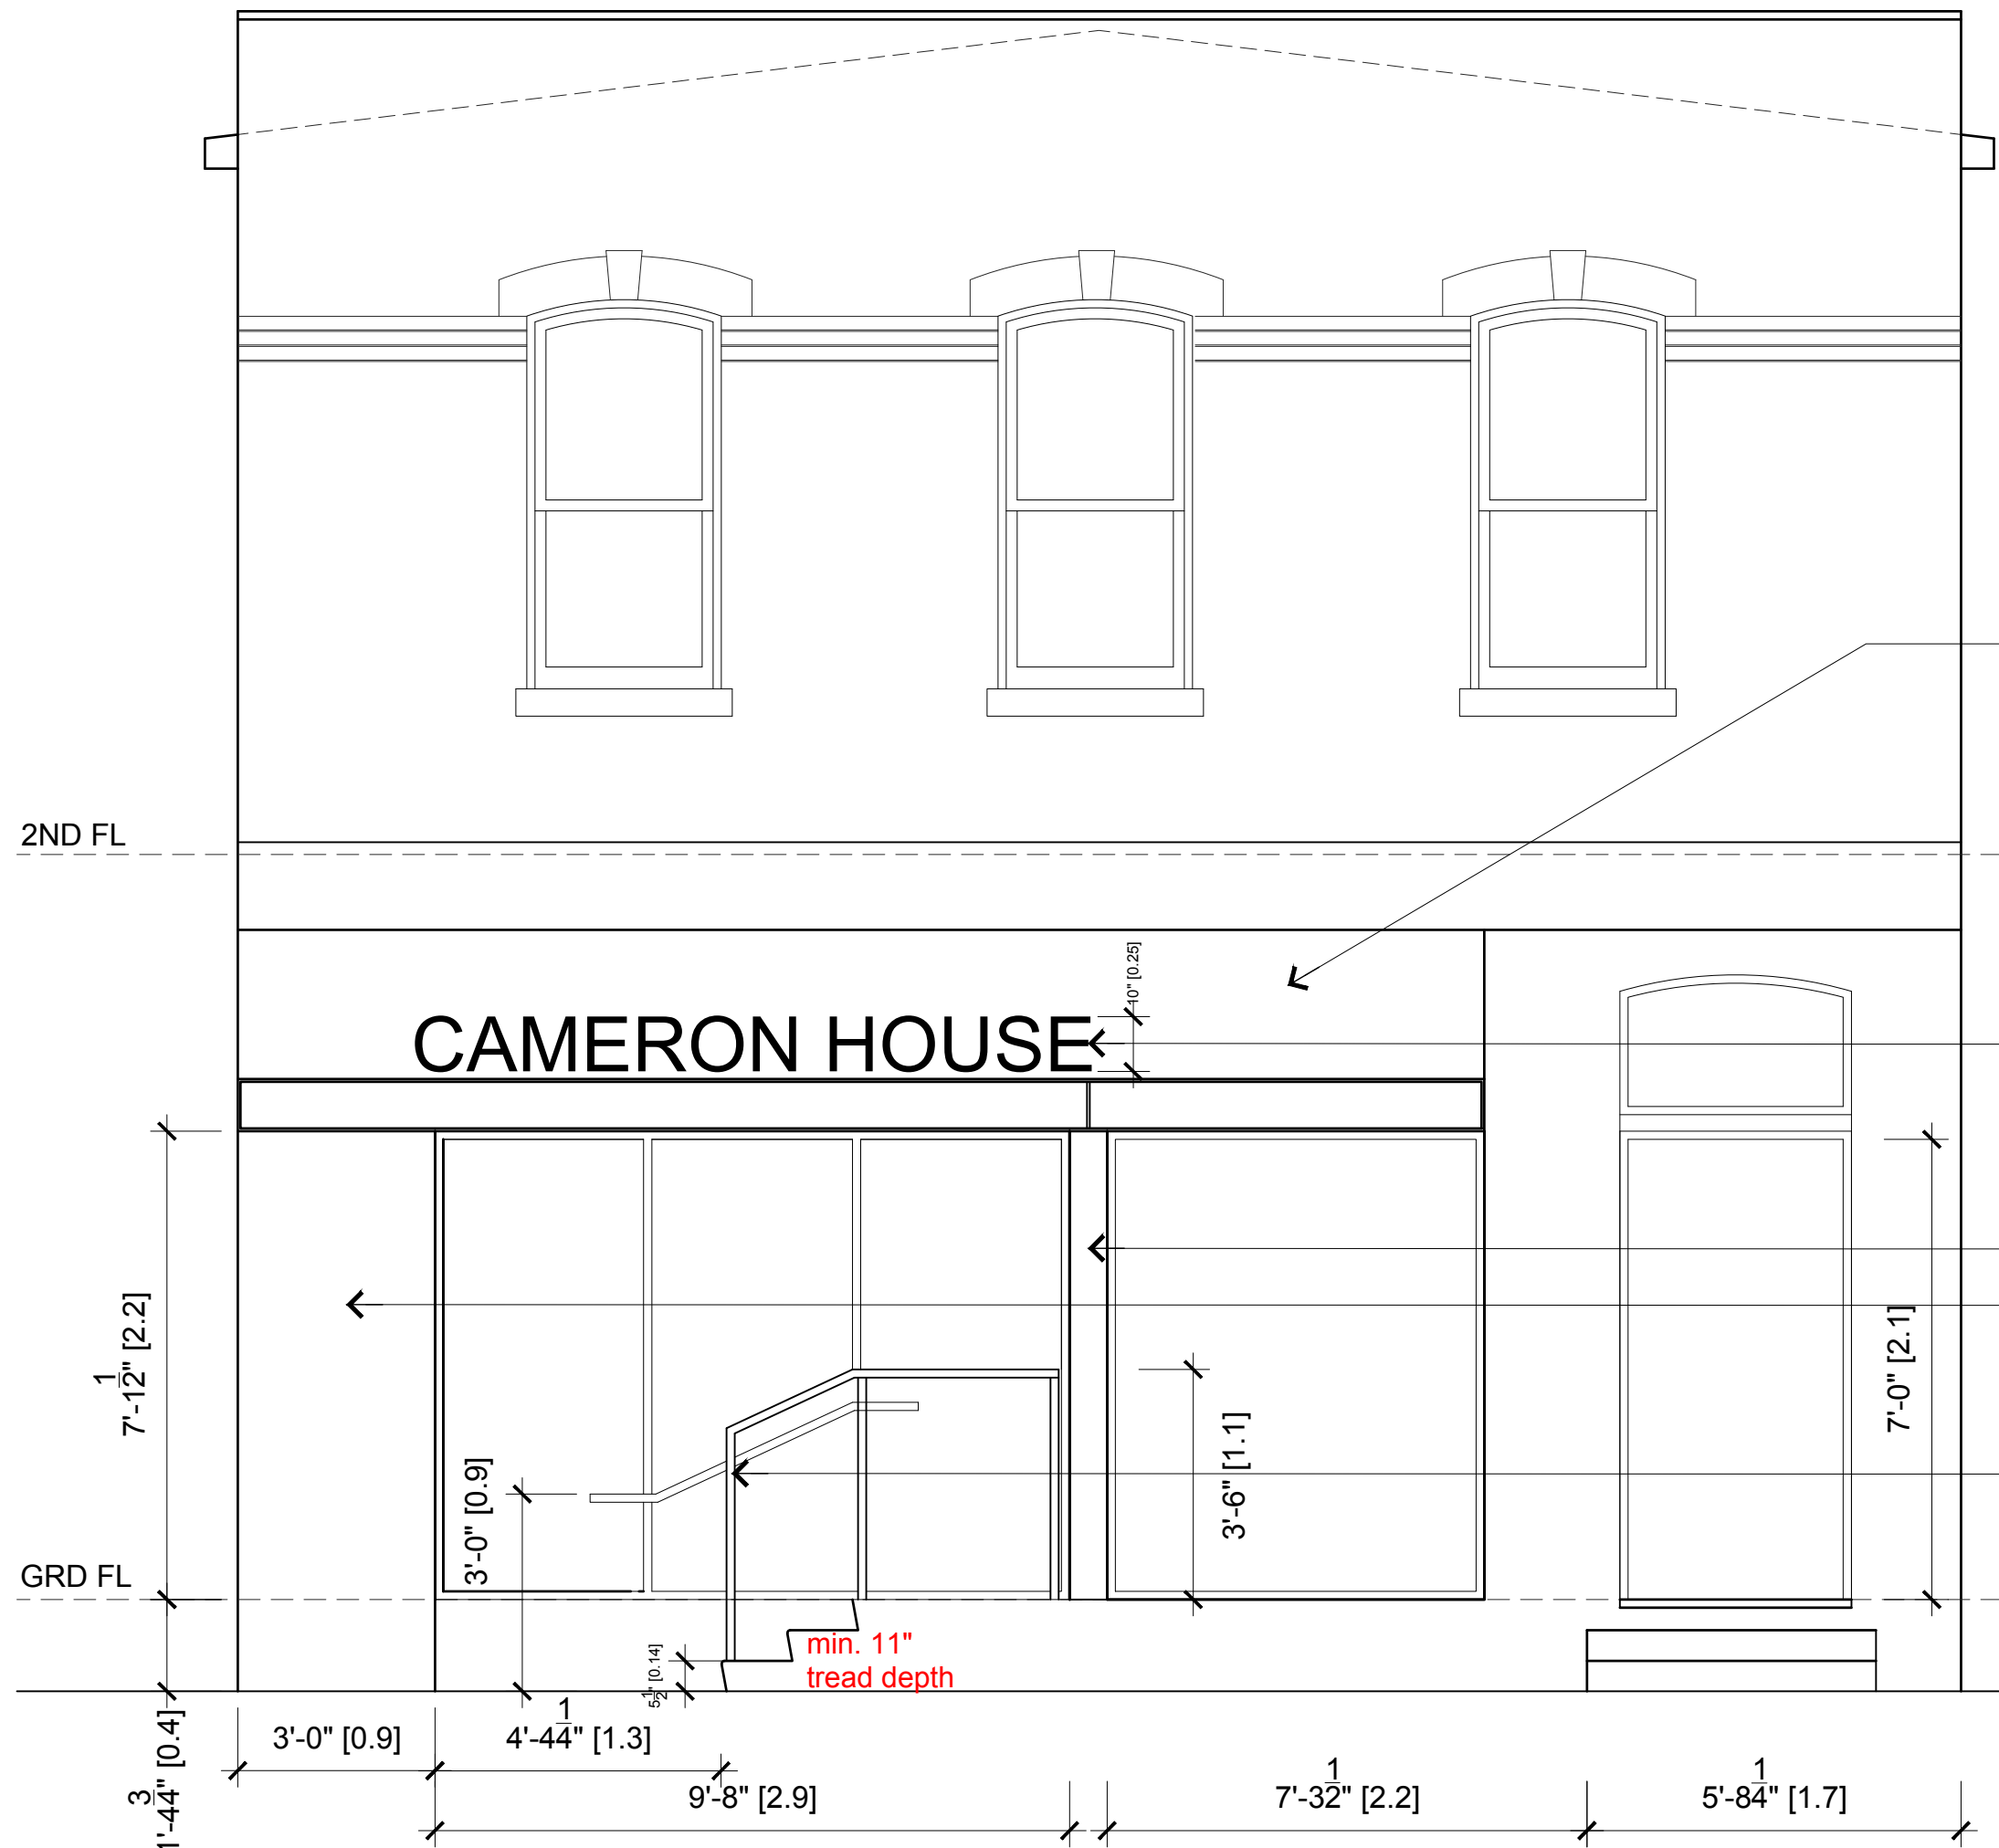


1. NORTH ELEVATION

INSET AREA SHOULD BE DARKER IN COLOUR SO THAT THE LIGHTER BRUSHED METAL LETTERS HAVE A CONTRASTING BACKGROUND FOR LEGIBILITY


BRUSHED METAL STAND-OFF LETTERING
1" STAND-OFF, 10" IN HEIGHT, FONT: ARIAL

METAL COLUMN CAP TO MATCH WINDOW FINISH
METAL PANEL

PAINTED METAL RAILING

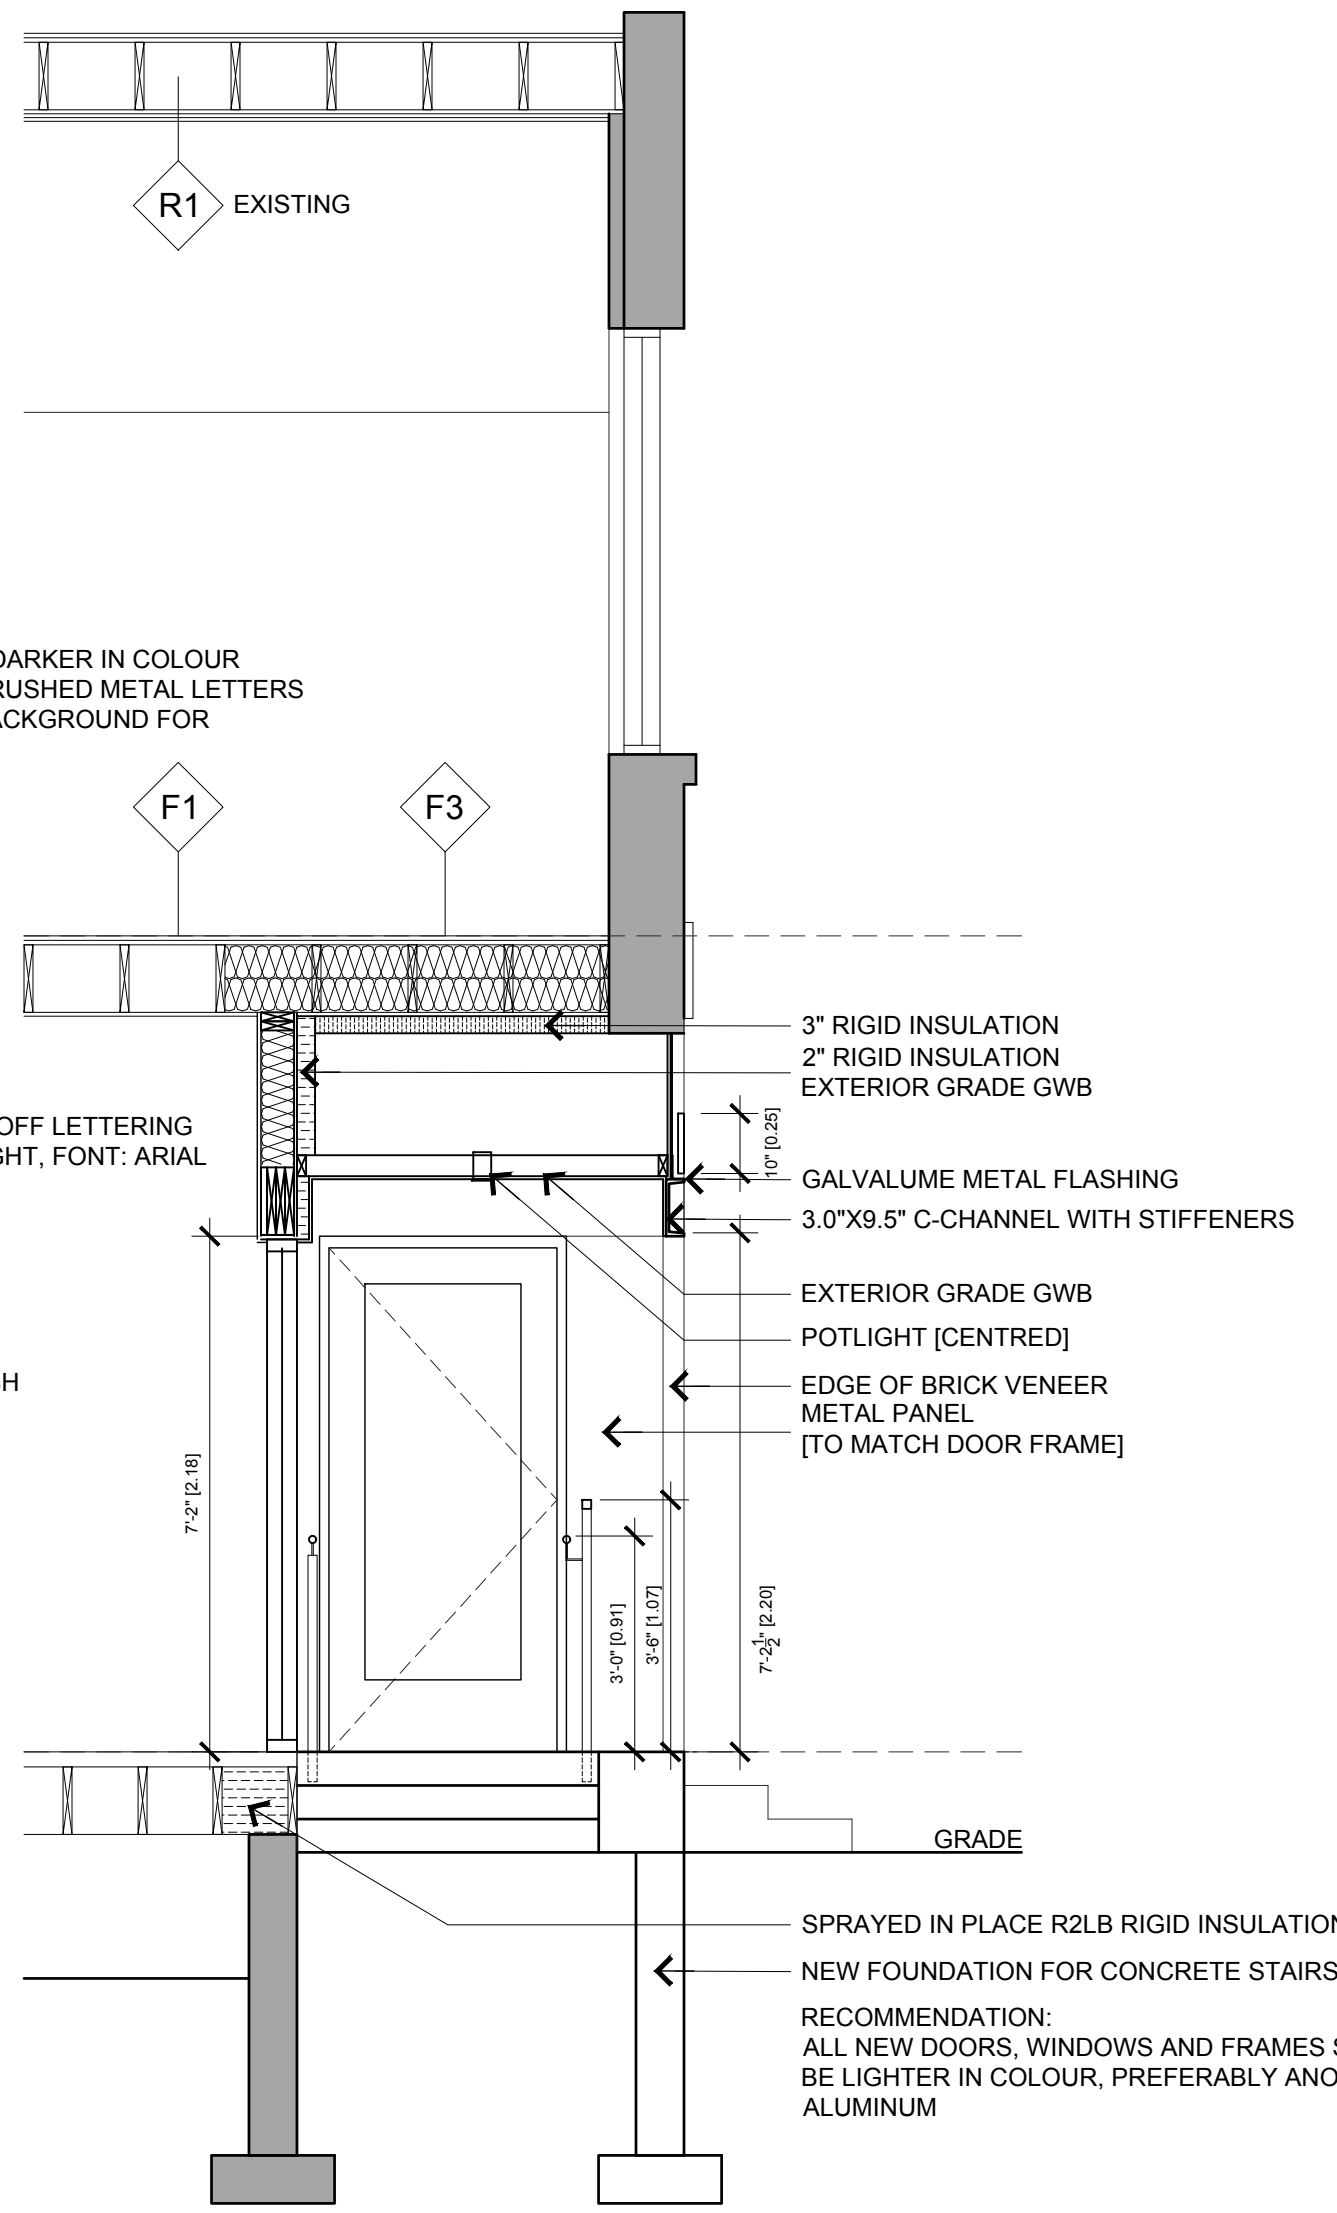

3. ENTRY SECTION

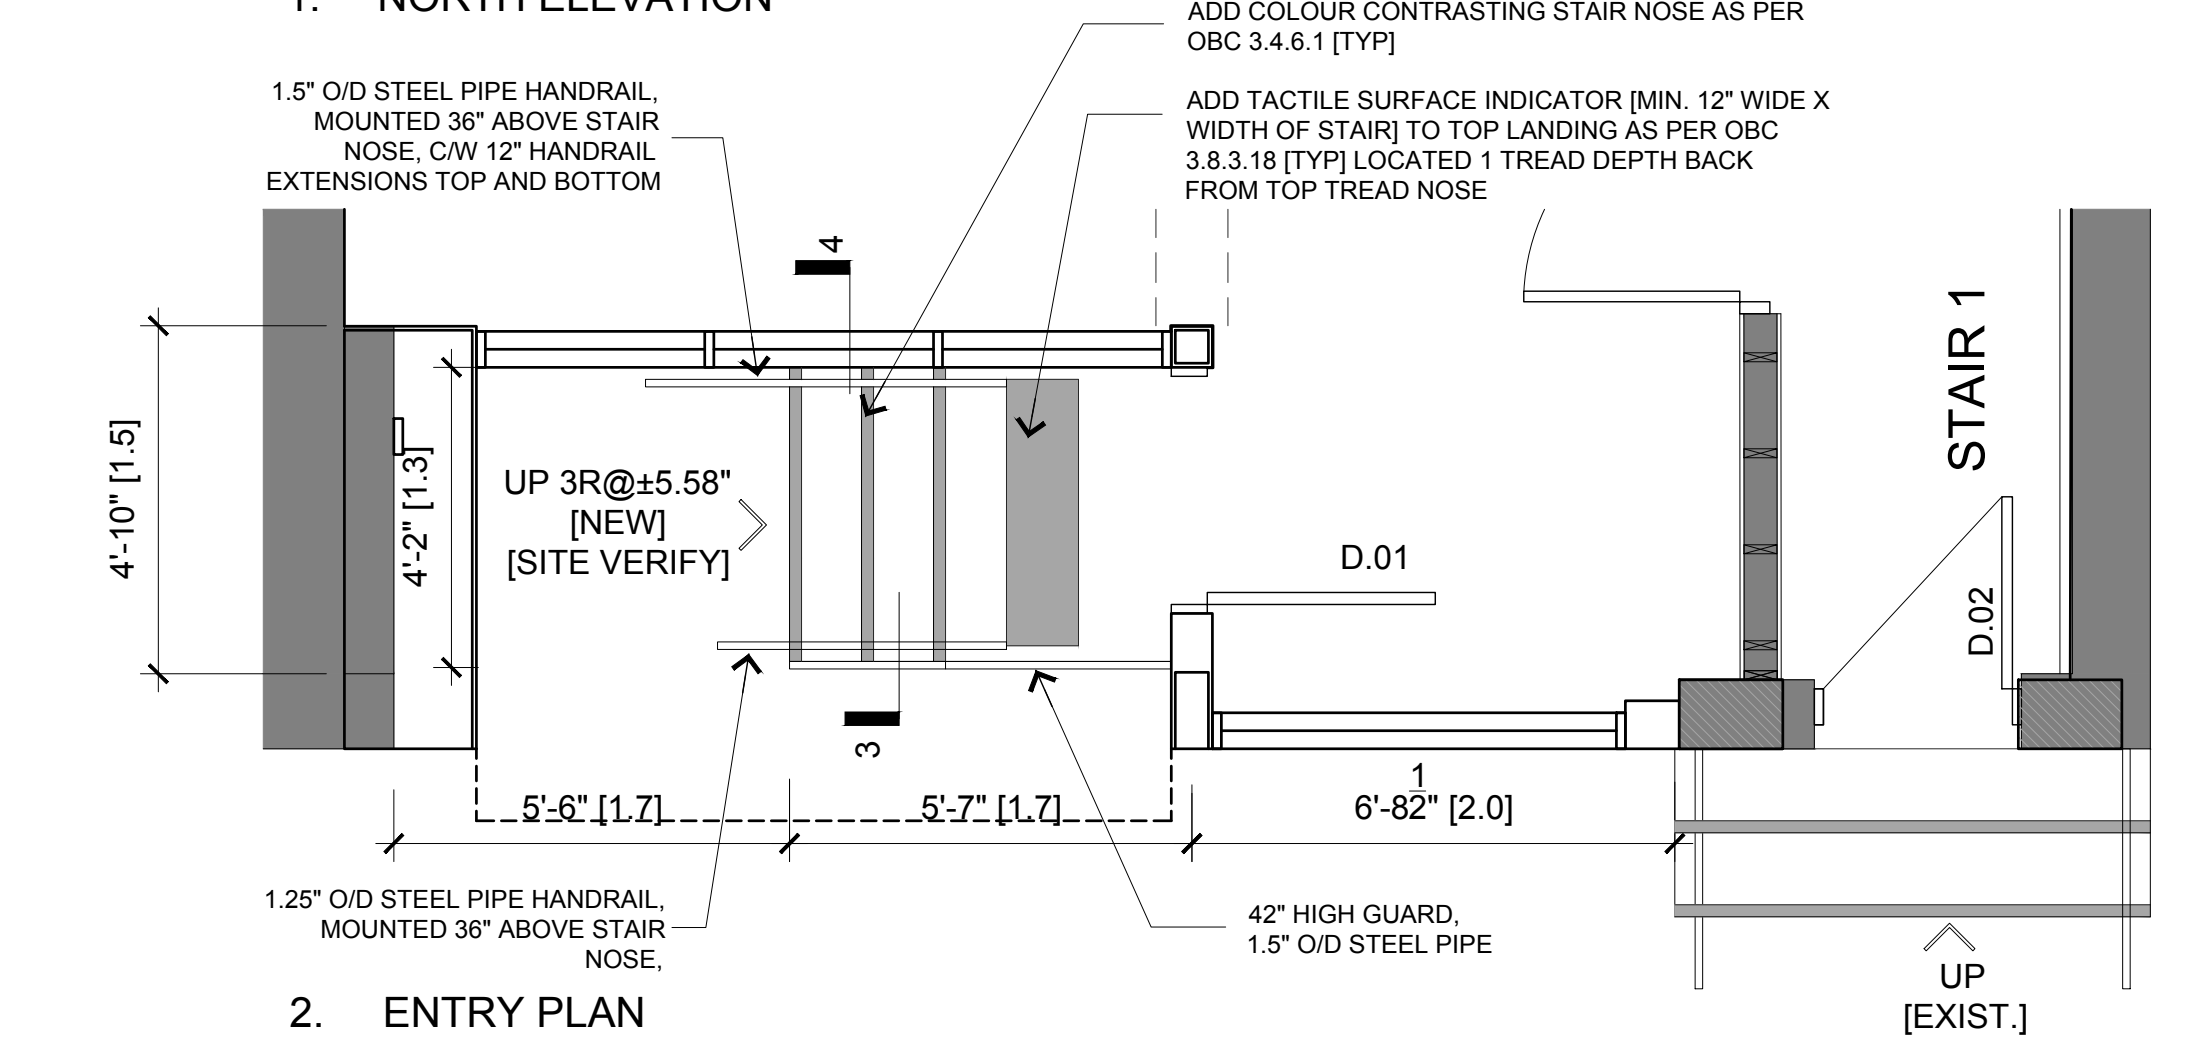

2. ENTRY PLAN

aside architects inc.
148 Hunter Street W., #201
Peterborough, ON. K9H2K8
t.705.812.2451

All drawings are the property of the designer / client and may not be reproduced without permission. The contractor shall check and verify all dimensions on site and report all errors, omissions, or discrepancies to the architect. This drawing is not to be scaled.



RENOVATION
16 Cameron St.
Cannington, ON

mm/dd/yy	Description
11/15/22	BLDG PERMIT
2	
3	
4	
5	
6	
7	
8	
8	
9	
10	

SCALE 1/4"=1'-0"

NORTH ELEVATION

a 2.1