

General Notes:


Age Group

18m-5yrs 5-12 yrs 18m-12yrs 13+ yrs

- 1.No-encroachment zone- that additional area adjacent to the protective surfacing zone intended to allow pedestrian traffic near the play equipment in use while minimizing the risk of injury to pedestrians. CSA-Z614
- 2.Although a particular playground design may not meet the proposed Access Board Regulation in regard to the appropriate number of ground level events, the actual playground may be in compliance when considering existing play components
- 3.All deck heights are measured from top of ground cover.
- 4.Fall absorbing ground cover is required under and around all play equipment.
- 5.The minimum recommended fall zone around the entire playstructure is shown. This zone is to be free of all tripping or collision hazards (i.e. roots, rocks, border material, etc.).
- 6.All post lengths are identified by text showing the post lengths, i.e. 96 represents a 96 inch post.
7. Not all equipment may be appropriate for all children. Supervision is required.

AGE GROUP: 2-12
 ELEVATED PLAY ACTIVITIES - TOTAL: 7
 ELEVATED PLAY ACTIVITIES ACCESSIBLE BY TRANSFER: 7 REQ'D 4
 ELEVATED PLAY ACTIVITIES ACCESSIBLE BY RAMP: 0 REQ'D 0
 GROUND LEVEL ACTIVITY TYPE: 3 REQ'D 2
 GROUND LEVEL QUANTITY: 4 REQ'D 2

25'-4 1/2"

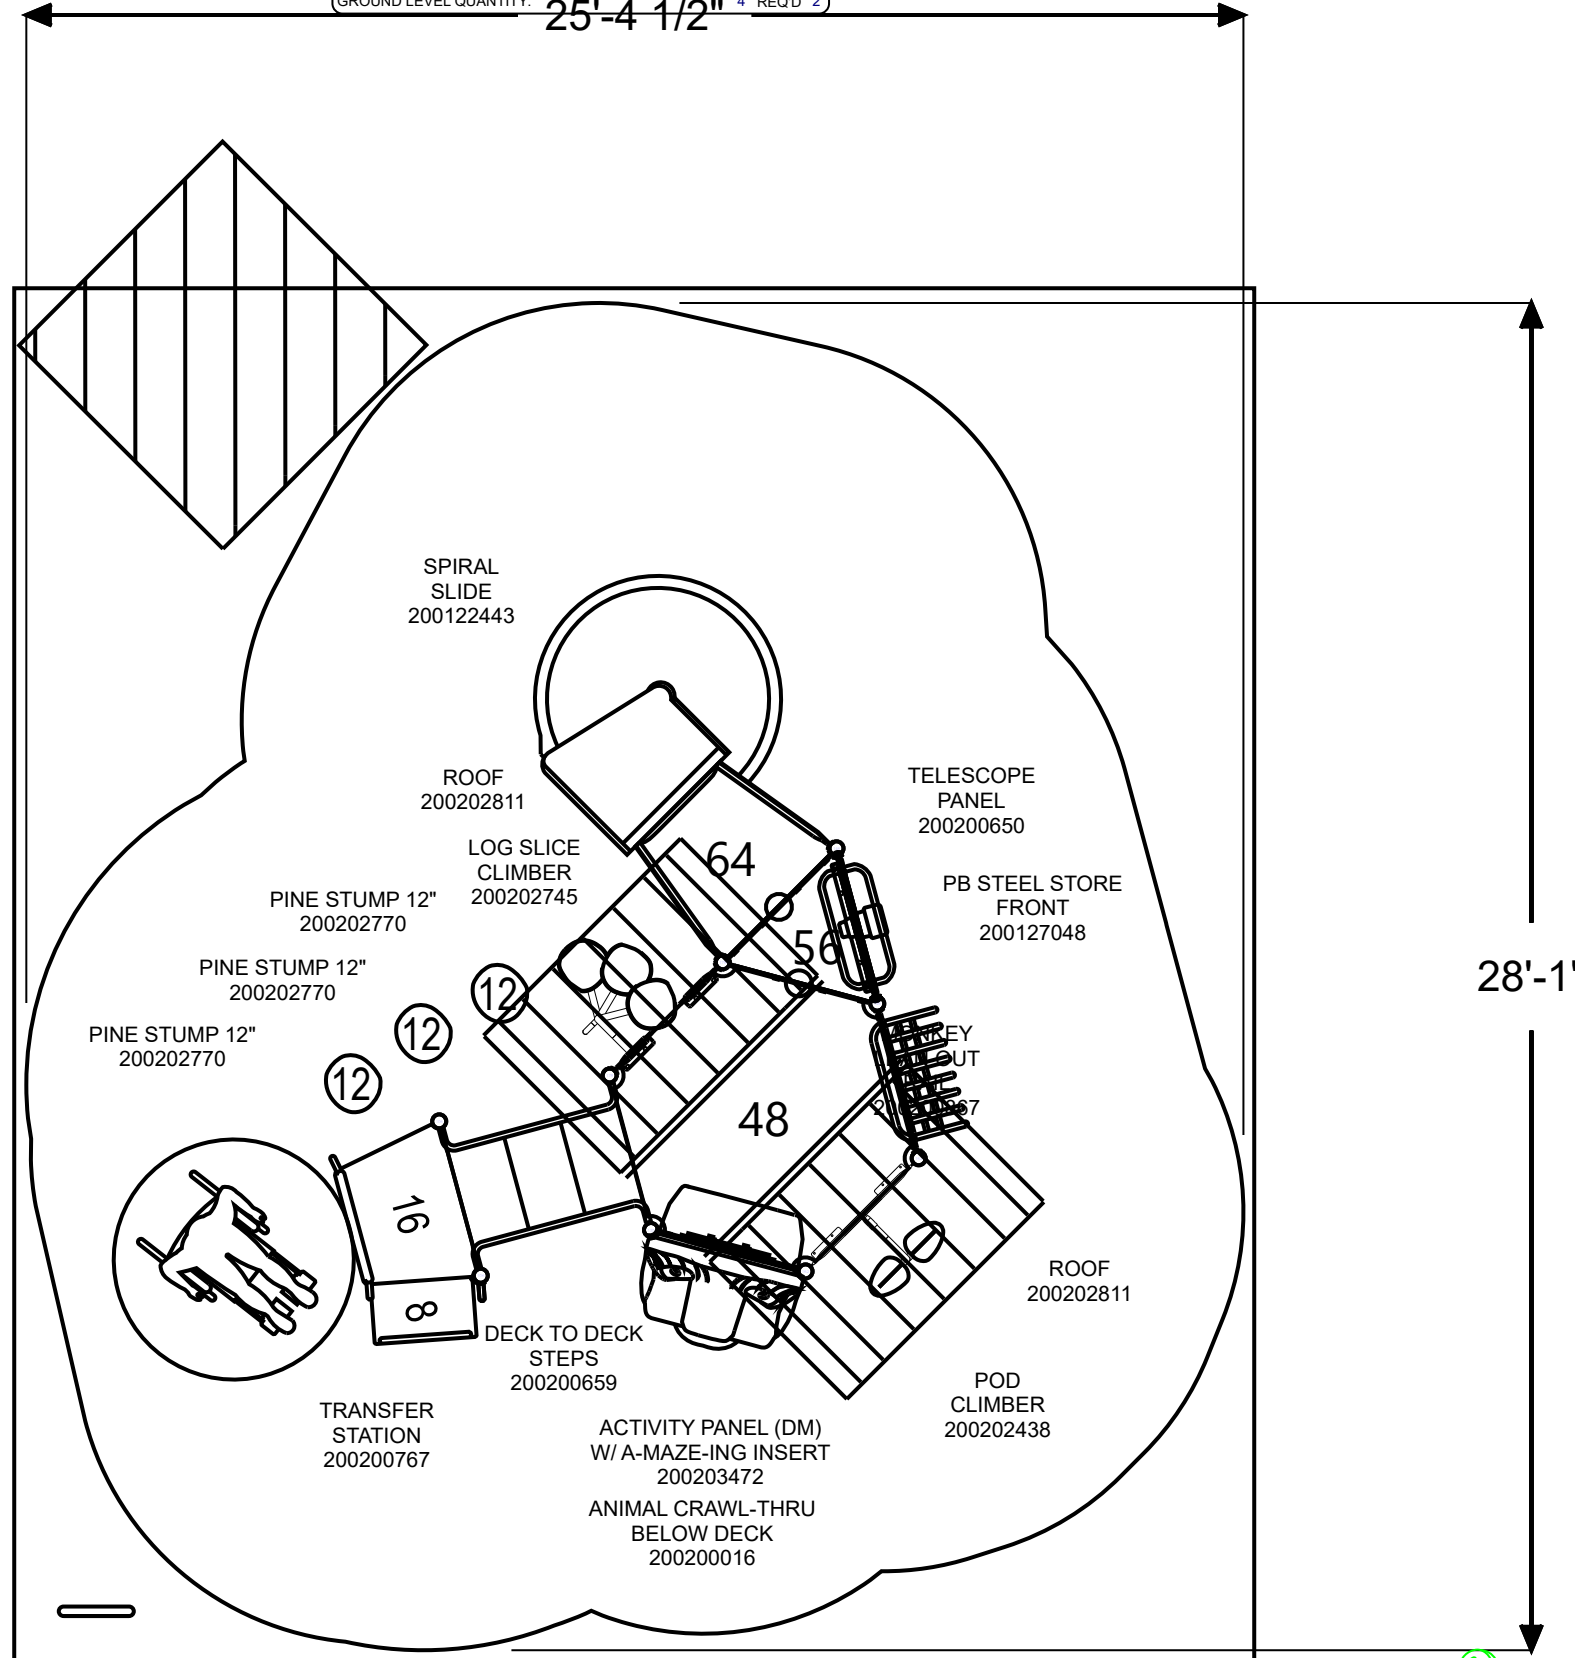

28'-1"

RISK MANAGEMENT SIGN
 ENGLISH
 787

Project:
 Sunderland Park
 Sunderland, ON
LTCPS rep:
 Jake Hoogstraten
 PLAYPOWER CANADA
 1(519) 761-7752

Ground Space: 19'-6" x 23'-0"
Protective Area: 25'-6" x 28'-6"

Drawn by: Jake Hoogstraten
Date: 7/14/2022
DWG Name: E0016_44740452738

LTCPS - Farmington
 878 East Highway 60
 Monett, Missouri 65708
Voice: 1-800-325-8828
Fax: 417-354-2273

Playground Layout Compliance:

CSA-Z614 - Playground Equipment for Public Use.



The play components identified in this plan are IPEMA certified. The use and layout of these components conform to the requirements of CSA-Z614.

LEED points for this structure
1

